

LIGHT GRID PIPES



I-BEAM

8'-10 1/2"

10'-7"

SEATING RISERS

THEATRE FLOOR
NOTE:
STAGE FLOOR IS 2.5" ABOVE THEATRE FLOOR

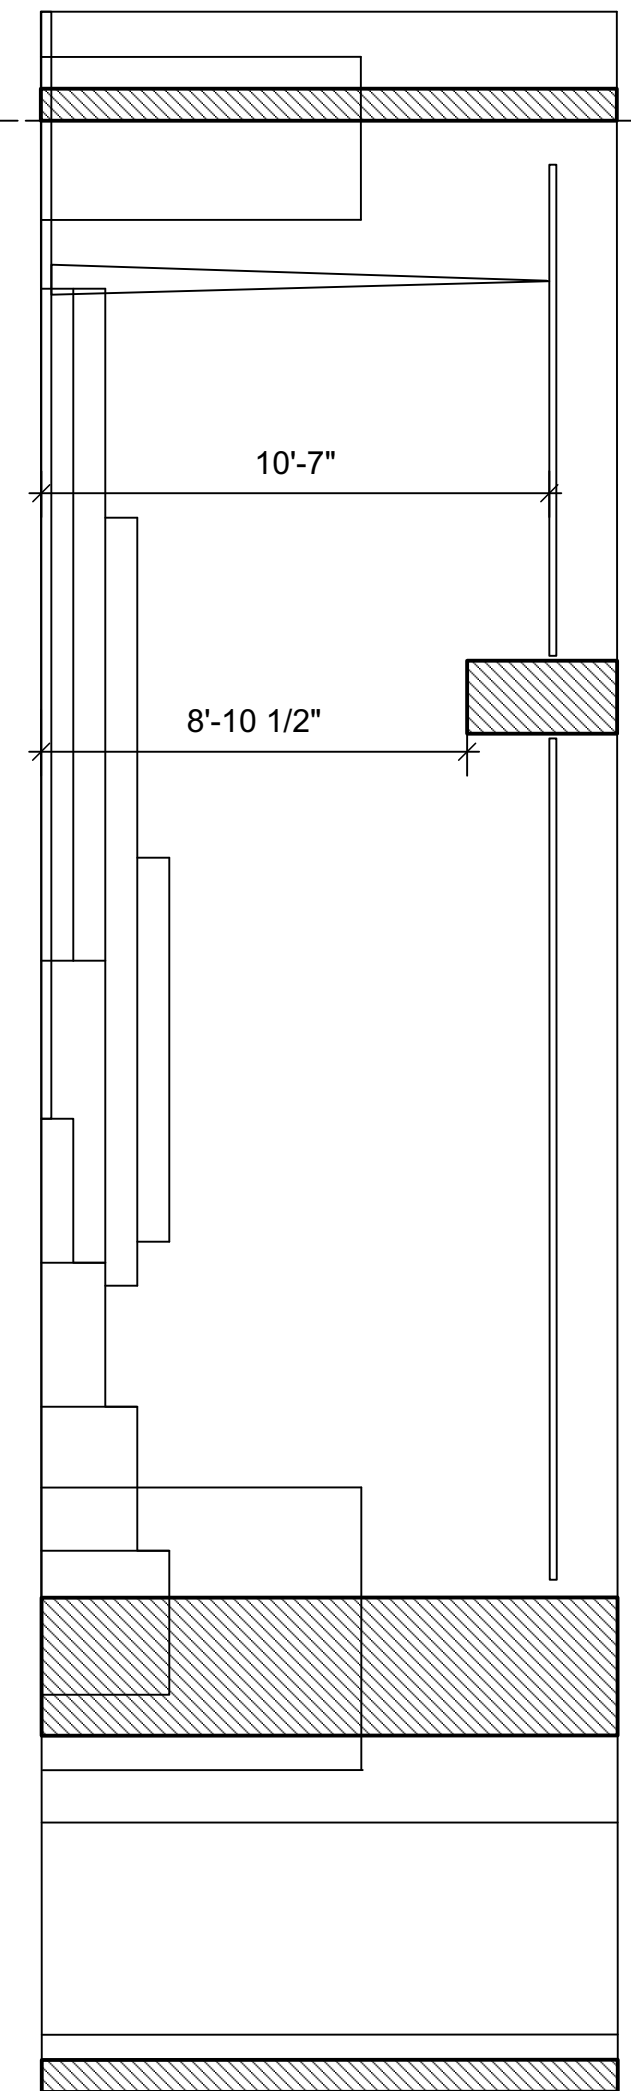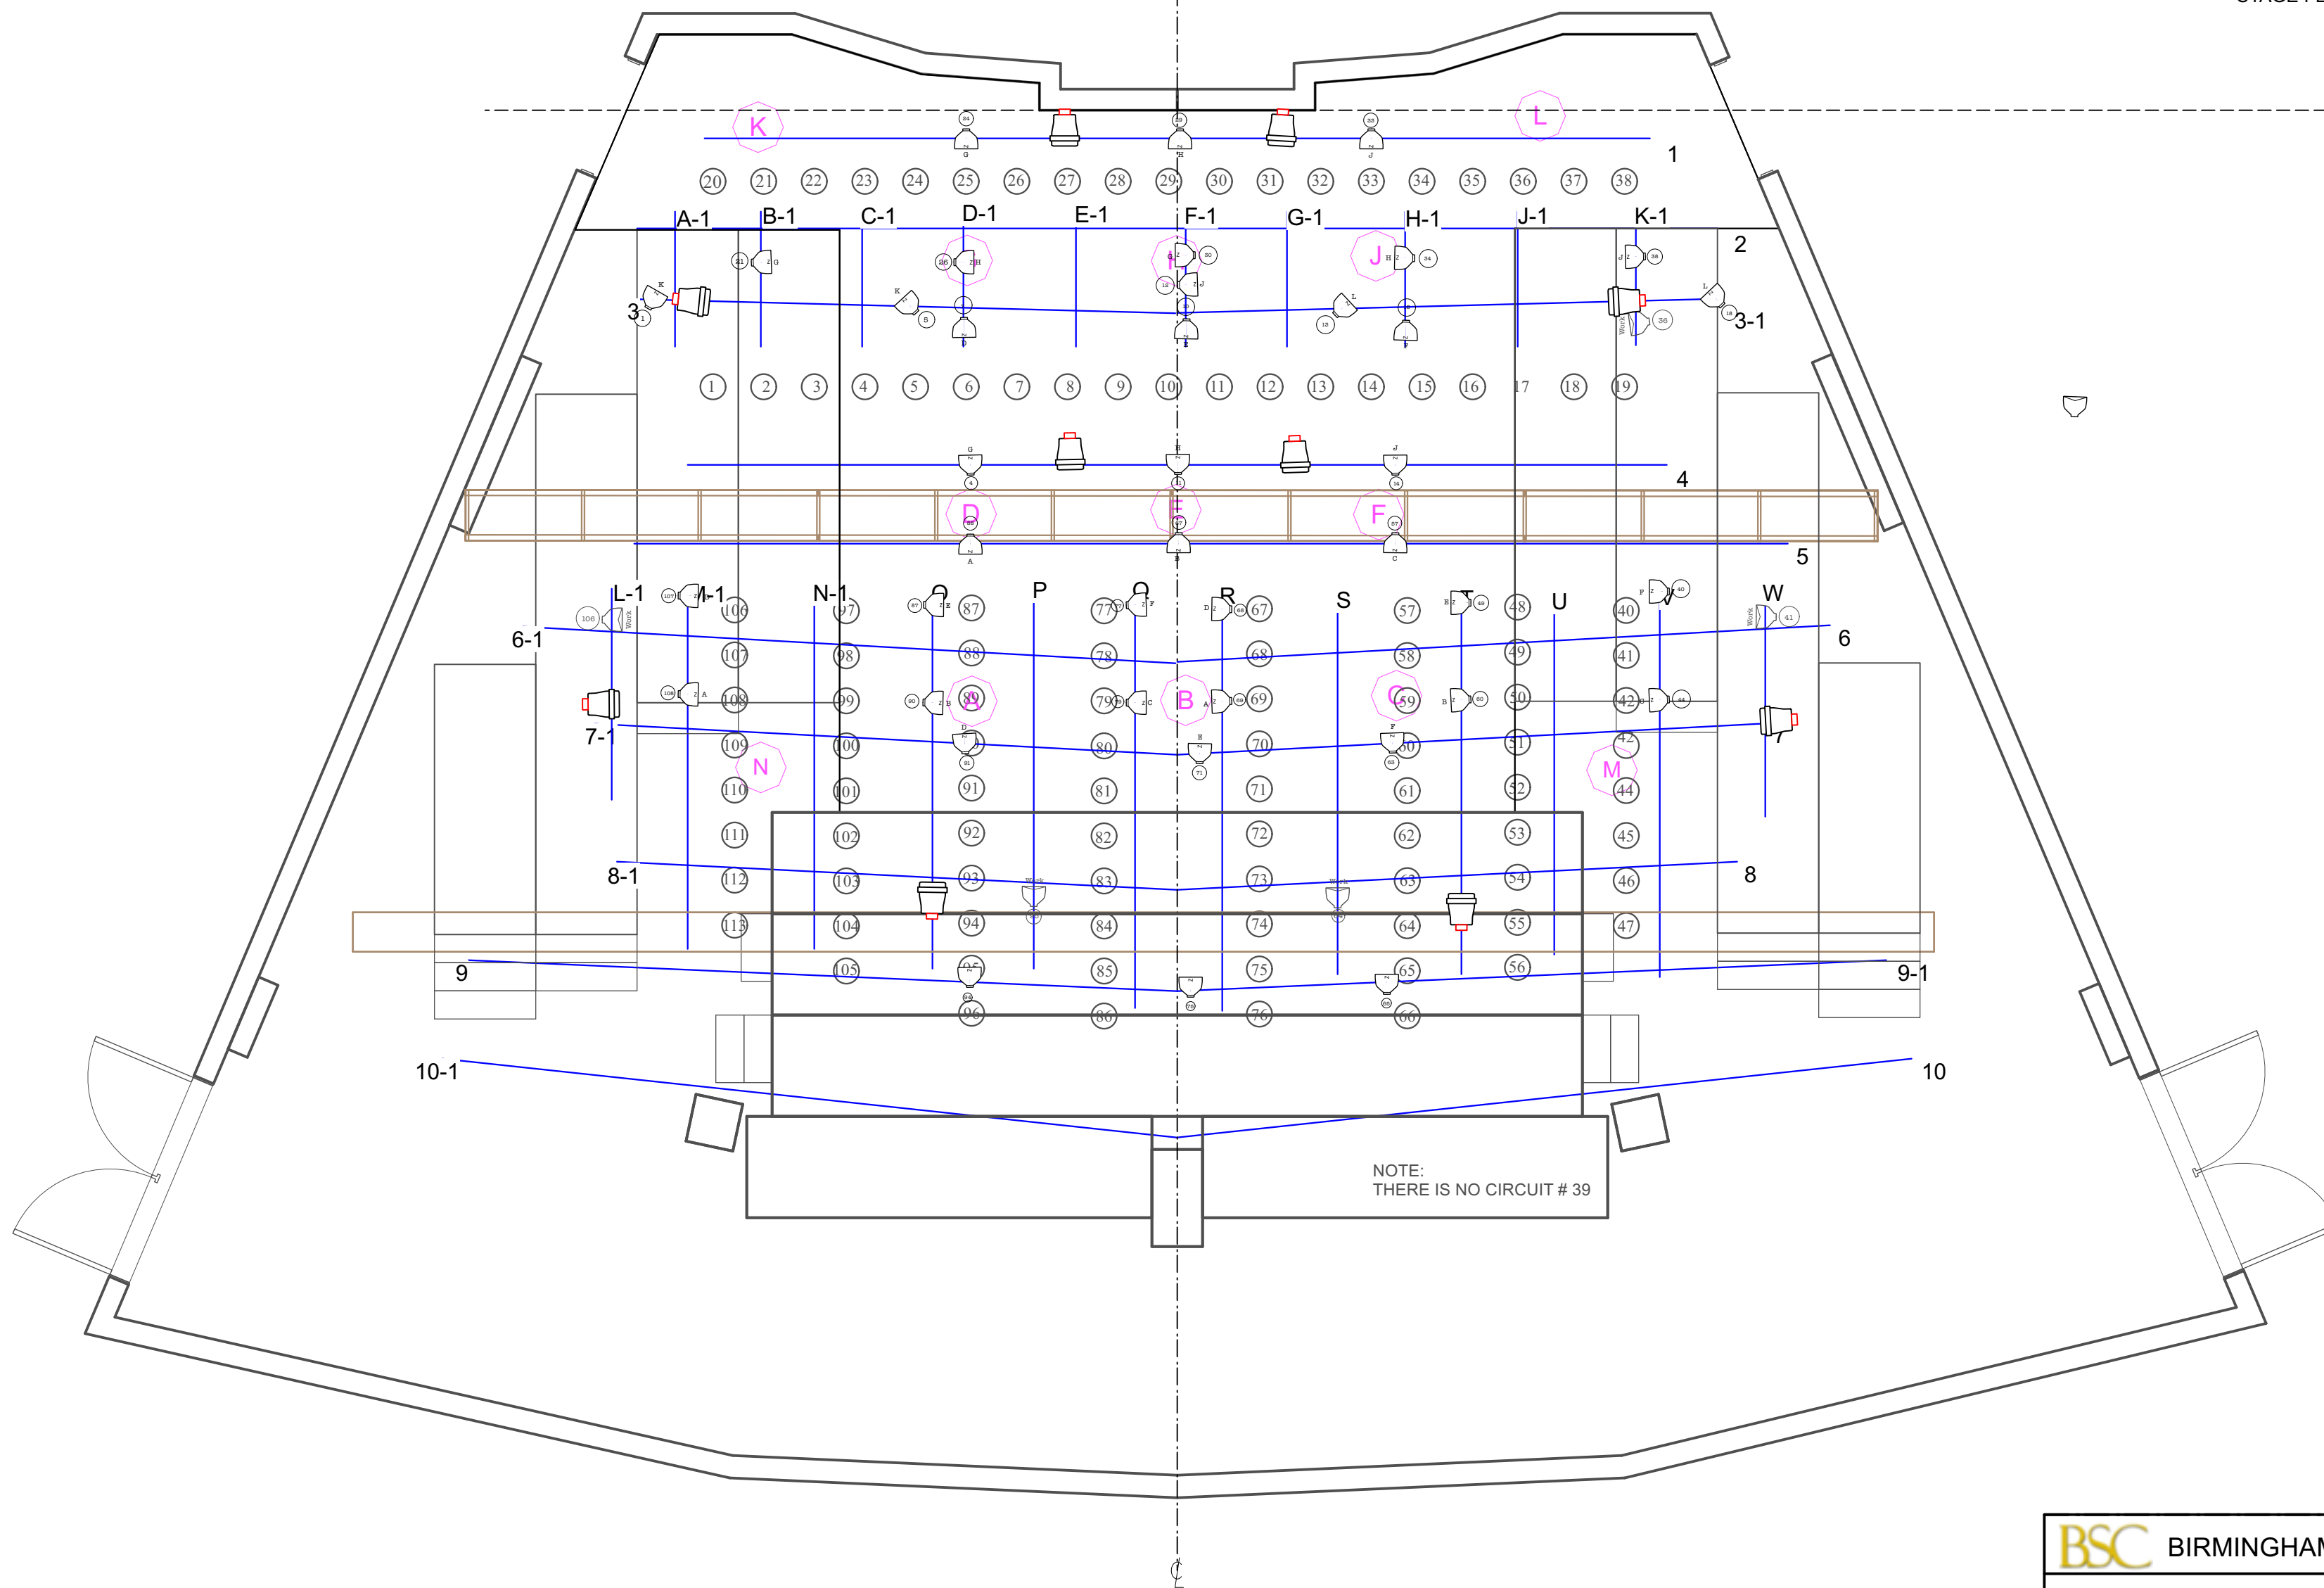

NOTE:
THERE IS NO CIRCUIT # 39

BSC BIRMINGHAM-SOUTHERN COLLEGE: THEATRE ONE			
PRODUCTION			
SET DESIGNER		DIRECTORS	
LIGHTING DESIGNER			
SCALE	DATE	PLATE	CAD DRAWING BY
1/4" = 1'-0"		1 / 1	M. MIELKE